

بسمه تعالی



تاریخ: ۱۴۰۲/۰۸/۲۹
شماره: پ ت ز / ۳۷۰۶۳
پیوست: دارد

شرکت پالایش نفت تبریز (سهامی عام)

«مهار تورم، رشد تولید»

به: مدیرعامل محترم شرکت ...

موضوع: سوال و جوابهای سری دوم مربوط به مناقصه شماره ۱-م-۱۴۰۲

طراحی و تامین تابلوی برق POWER CENTER


با سلام،

احتراماً، عطف به درخواست مناقصه گران محترم، نقشه تک خطی تابلوی pc4/1 بازبینی شده به پیوست ایفاد می گردد. لطفاً به همراه سایر اسناد مناقصه مهر و امضا نموده و در پاکت پیشنهاد ب ارائه فرمایید.

و من ... التوفیق

ابولفضل بادامچی

از طرف: بادامچی

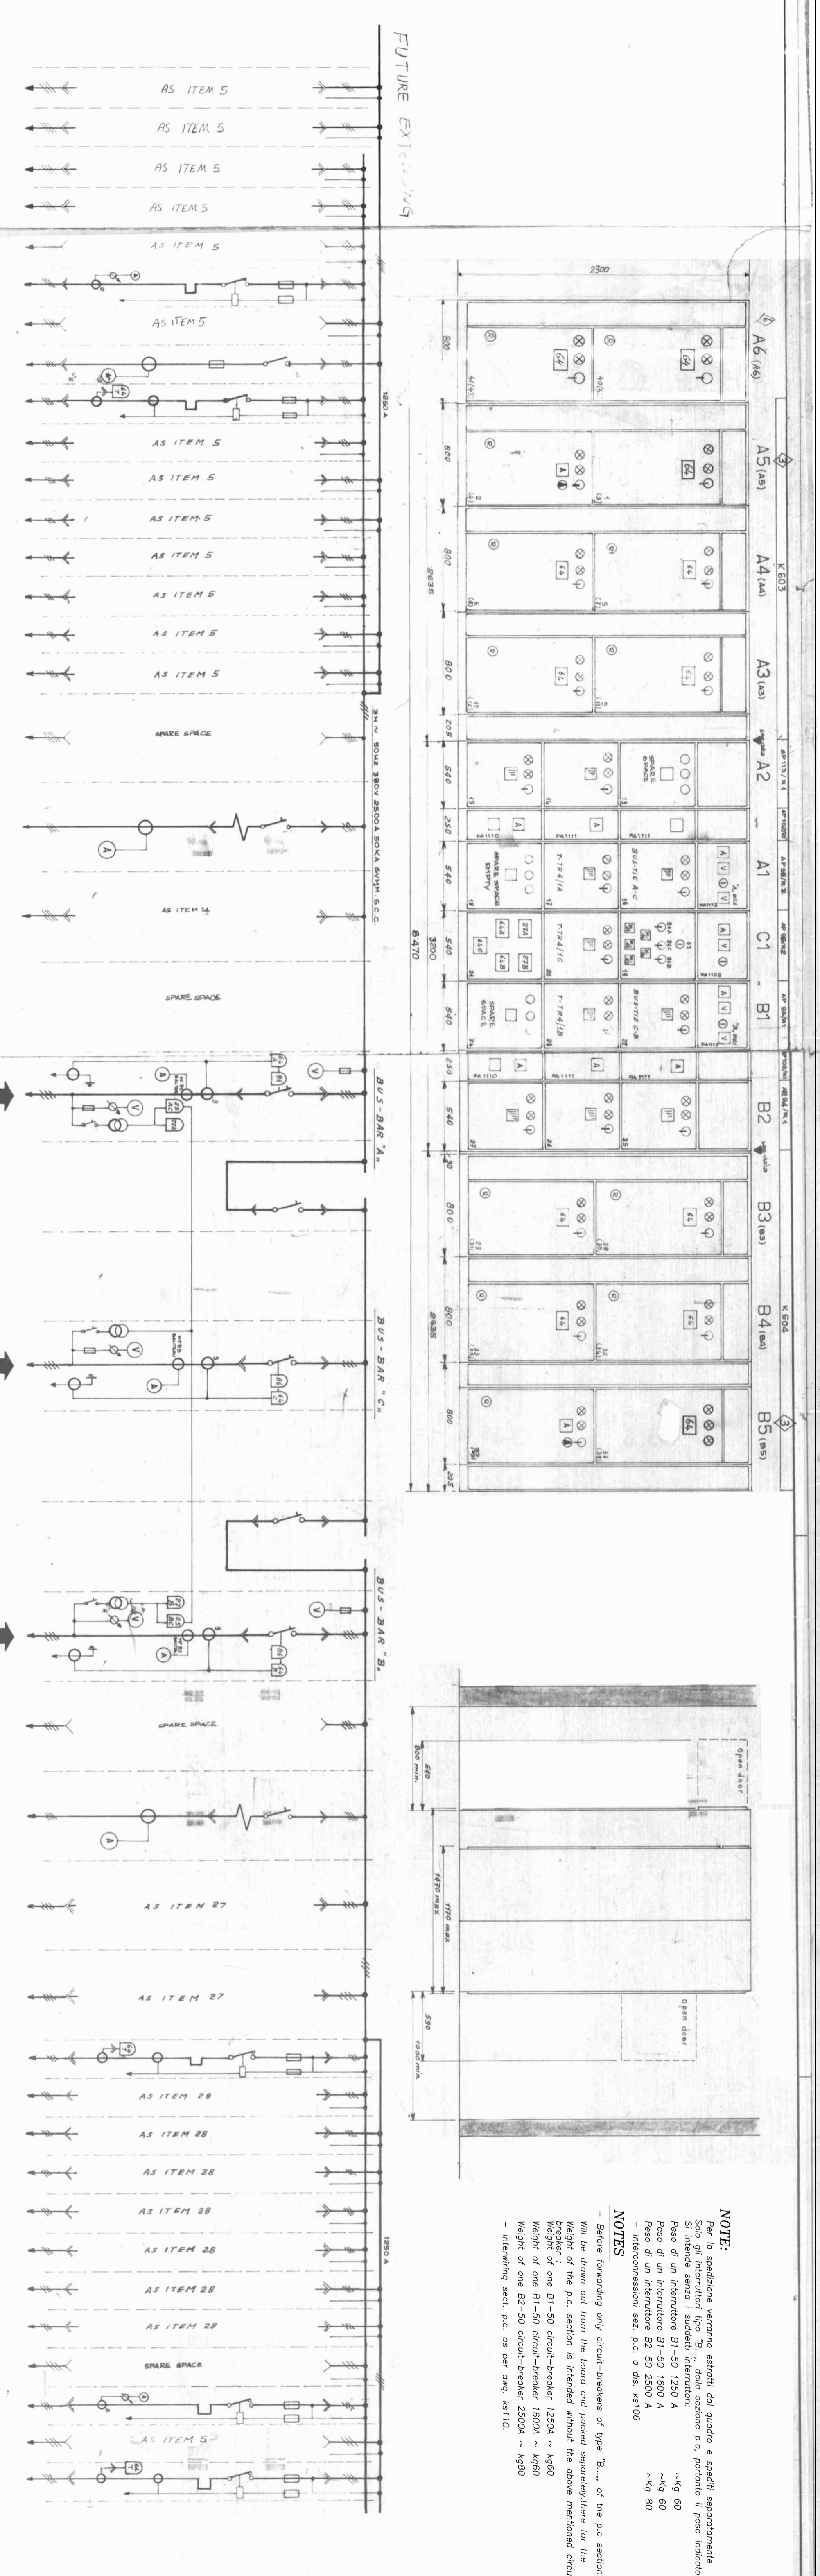



Pan electric
 ENGINEERS & ARCHITECTS
 POWER CENTER PC 4/1
 KA-433